

DRILL HOLES


DRILL HOLES

DRILL HOLES

BY: \$USER\$

BORDER REV: DATE: 04/06/12 12:00:00

MD 193 IS ASSUMED TO RUN
IN AN EASTWEST DIRECTION

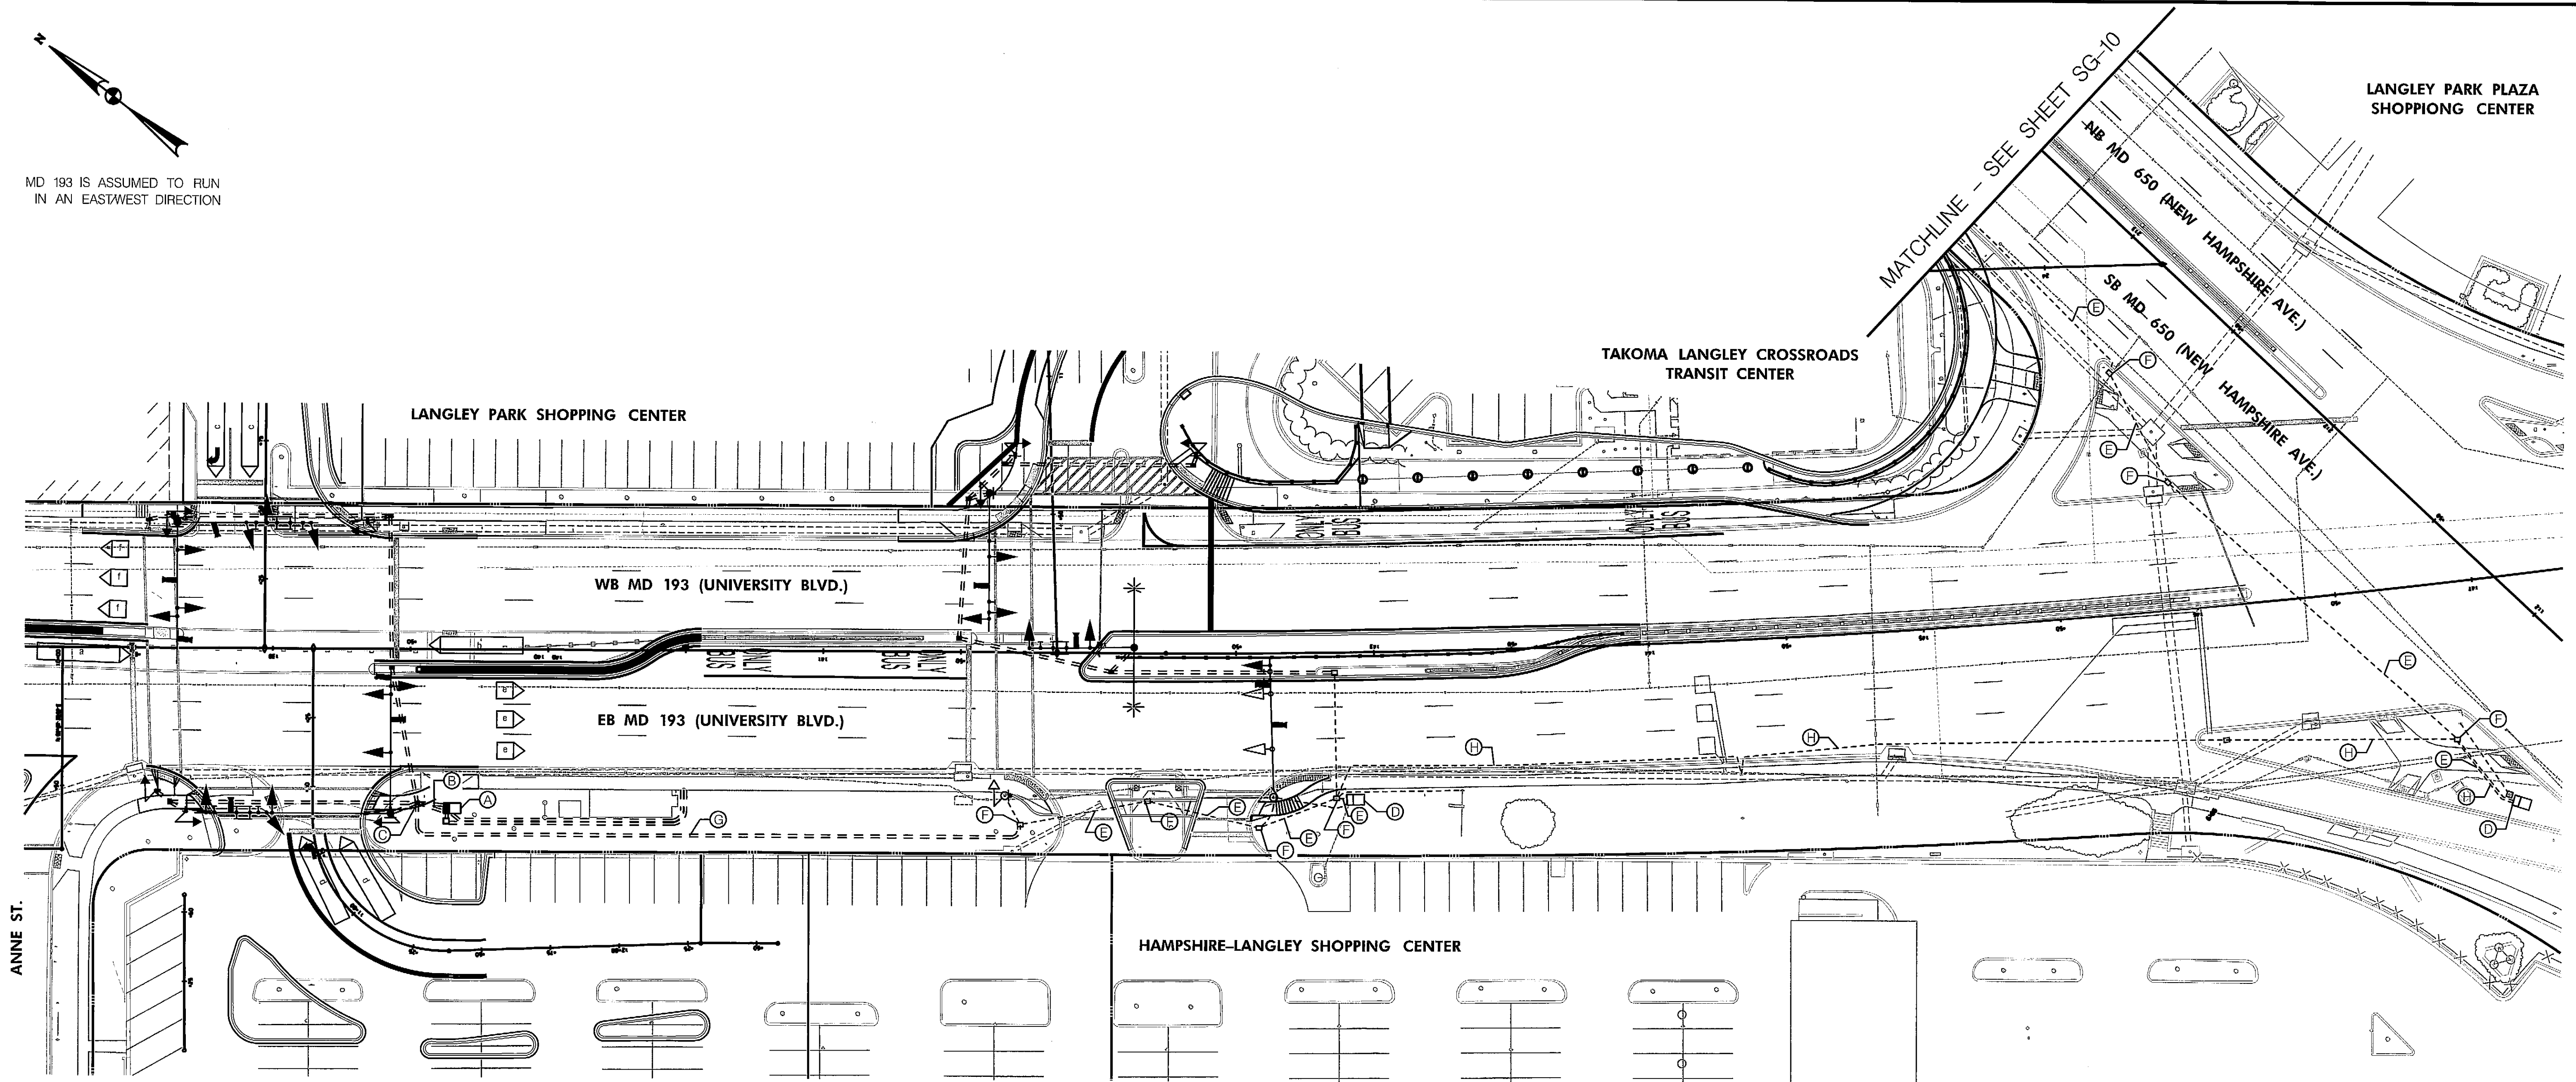

CONSTRUCTION NOTES:

- USE PREVIOUSLY INSTALLED BASE MOUNTED CABINET.
- USE PREVIOUSLY INSTALLED CONDUIT.
- USE PREVIOUSLY INSTALLED HANDHOLE.
- USE EXISTING BASE MOUNTED CABINET.
- USE EXISTING CONDUIT.
- USE EXISTING HANDHOLE.
- INSTALL 3 IN. SCHEDULE 80 RIGID PVC ELECTRICAL CONDUIT (TRENCHED).
- EXISTING INTERCONNECT CABLE

GENERAL NOTES:

- THE CONTRACTOR SHALL COMPLETE ALL TRAFFIC SIGNAL CONSTRUCTION PRIOR TO THE INSTALLATION OF NEW INTERCONNECT CABLE.
- THE MARYLAND STATE HIGHWAY ADMINISTRATION SHALL BE RESPONSIBLE FOR ALL INTERNAL CABINET WIRING.
- DISCONNECTION OF INTERCONNECT CABLE WITHIN TRAFFIC SIGNAL CABINETS SHALL BE PERFORMED BY SHA FORCES. THE CONTRACTOR SHALL NOTIFY MR. ED RODENHIZER AT 410-787-7650 FORTY-EIGHT (48) HOURS IN ADVANCE PRIOR TO THE INSTALLATION OF INTERCONNECT CABLE.

GEOMETRIC LEGEND

--- EXISTING
--- PROPOSED

UTILITY LEGEND

SD --- SD --- STORM DRAIN
G --- G --- GAS MAIN
W --- W --- WATER MAIN
S --- S --- SEWER MAIN
E --- E --- ELECTRIC CABLES
A --- A --- AERIAL CABLES
T --- T --- TELEPHONE CABLES
F --- F --- FIBER-OPTIC

PROFESSIONAL CERTIFICATION

I hereby certify that these documents were prepared or approved by me, and that I am a duly licensed professional engineer under the laws of the State of Maryland

11019 7/19/2012
License No. Expiration Date



RJM ENGINEERING, INC.
CONSULTING ENGINEERS
ELLCOTT CITY, MARYLAND

REVISIONS		INTERCONNECT PLAN	
(B) SIGNAL MODIFICATIONS FOR NEW GEOMETRICS T-1164-0140 K977 04-2012 PFW <i>[Signature]</i> RDB/MRS. C.W. <i>[Signature]</i>		SCALE 1" = 30'. ADVERTISED DATE APRIL 2012 CONTRACT NO. T-1164-0140	
A REVISED INTERCONNECT AT SHOPPING CTR 2,3 04-6-83		DESIGNED BY P.WESTCOTT COUNTY PRINCE GEORGE'S	
WJR		DRAWN BY P.WESTCOTT LOGMILE	
		CHECKED BY J.PANNIEE TMS NO. K977/L026	
		F.A.P. NO. SEE TITLE SHEET TOD NO.	
		TS NO. 7283 DRAWING SG-09 OF 11 SHEET NO. 107 OF	
PLOTTED: 04/06/12 12:00:00 FILE: 8FILES			